


E. L. TEMPLE OF LIGHT LANDSCAPE

FOOTPRINT 14,000 SF.
 TOTAL SF. 14,000 SF.
 SANCTUARY VOLUME 100,000 CU. FT.
 CUT / FILL 500 CU. YDS.

CONCEPTUAL DESIGN ONLY.
 ALL FUTURE BUILDINGS TO COMPLY
 WITH THE CODES AND ORDINANCES
 OF NEVADA COUNTY, CALIFORNIA.

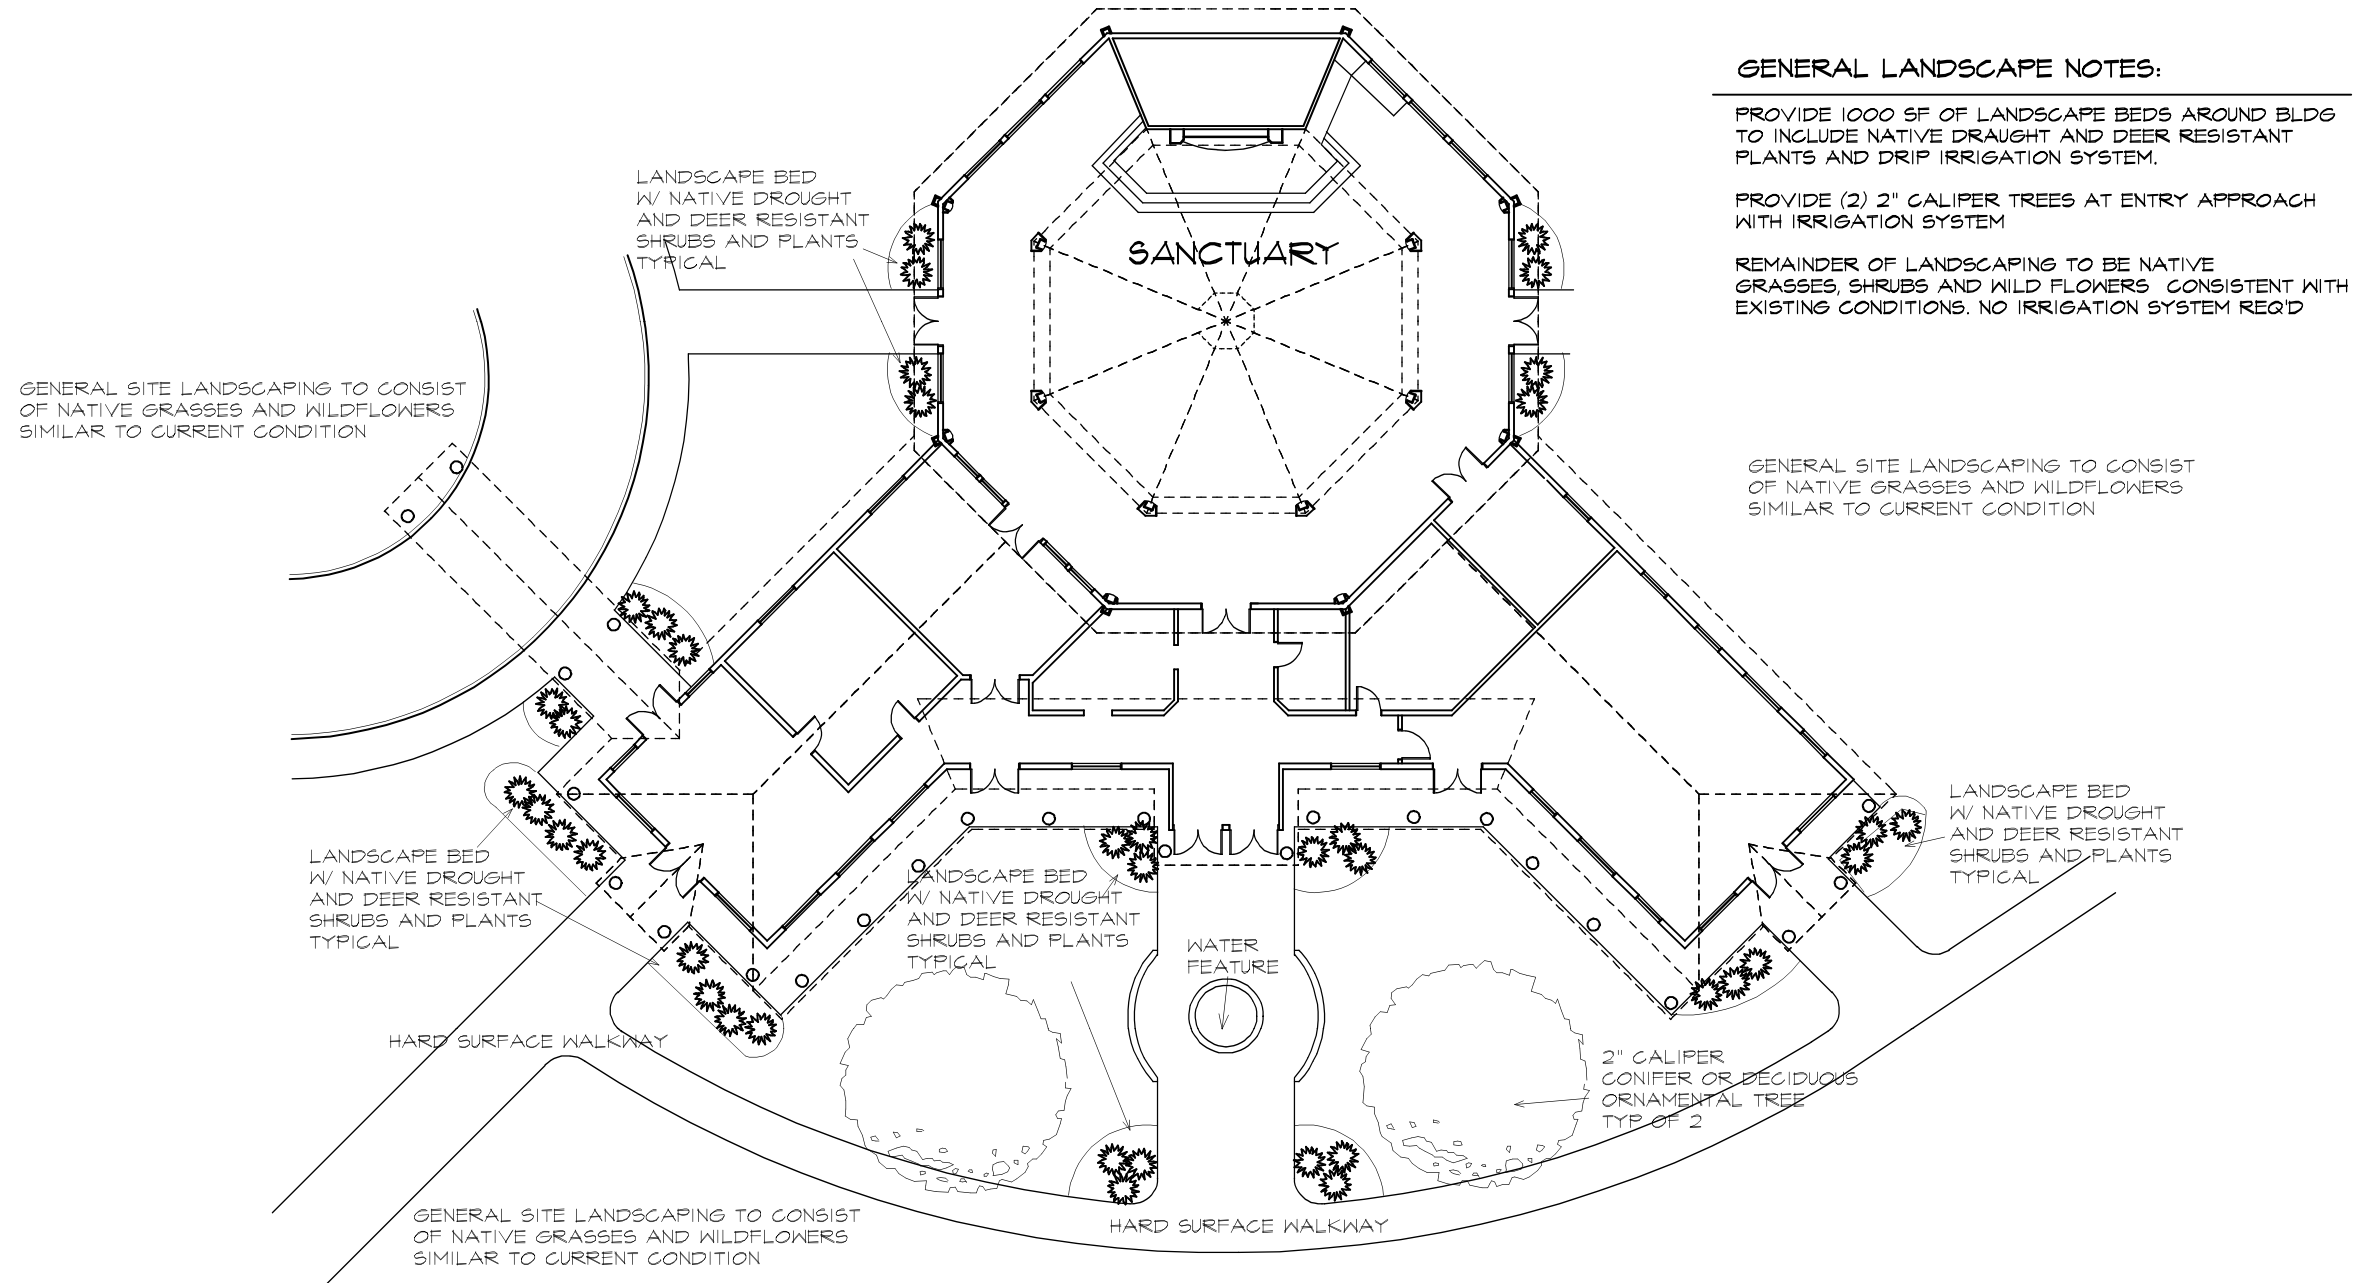

GENERAL LANDSCAPE NOTES:

PROVIDE 1000 SF OF LANDSCAPE BEDS AROUND BLDG TO INCLUDE NATIVE DRAUGHT AND DEER RESISTANT PLANTS AND DRIP IRRIGATION SYSTEM.

PROVIDE (2) 2" CALIPER TREES AT ENTRY APPROACH WITH IRRIGATION SYSTEM

REMAINDER OF LANDSCAPING TO BE NATIVE GRASSES, SHRUBS AND WILD FLOWERS CONSISTENT WITH EXISTING CONDITIONS. NO IRRIGATION SYSTEM REQ'D

PROJECT:
ANANDA
MASTER PLAN

J.T. HEATER.....ARCHITECT
 14618 TYLER FOOTE RD. NEVADA CITY, CA 95959
 PHONE: 1-530-478-7740
 JTB@JTB-HEATER.COM

EXPANDING LIGHT, TEMPLE OF LIGHT
 ANANDA VILLAGE COMPREHENSIVE MASTER PLAN UPDATE
 14618 TYLER FOOTE ROAD NEVADA CITY, CA 95959

DATE: JUNE 2016

SHEET 1A OF 11

UPA-1

E.L. TEMPLE
LANDSCAPE

LANDSCAPE PLAN