




SIDE ELEVATION

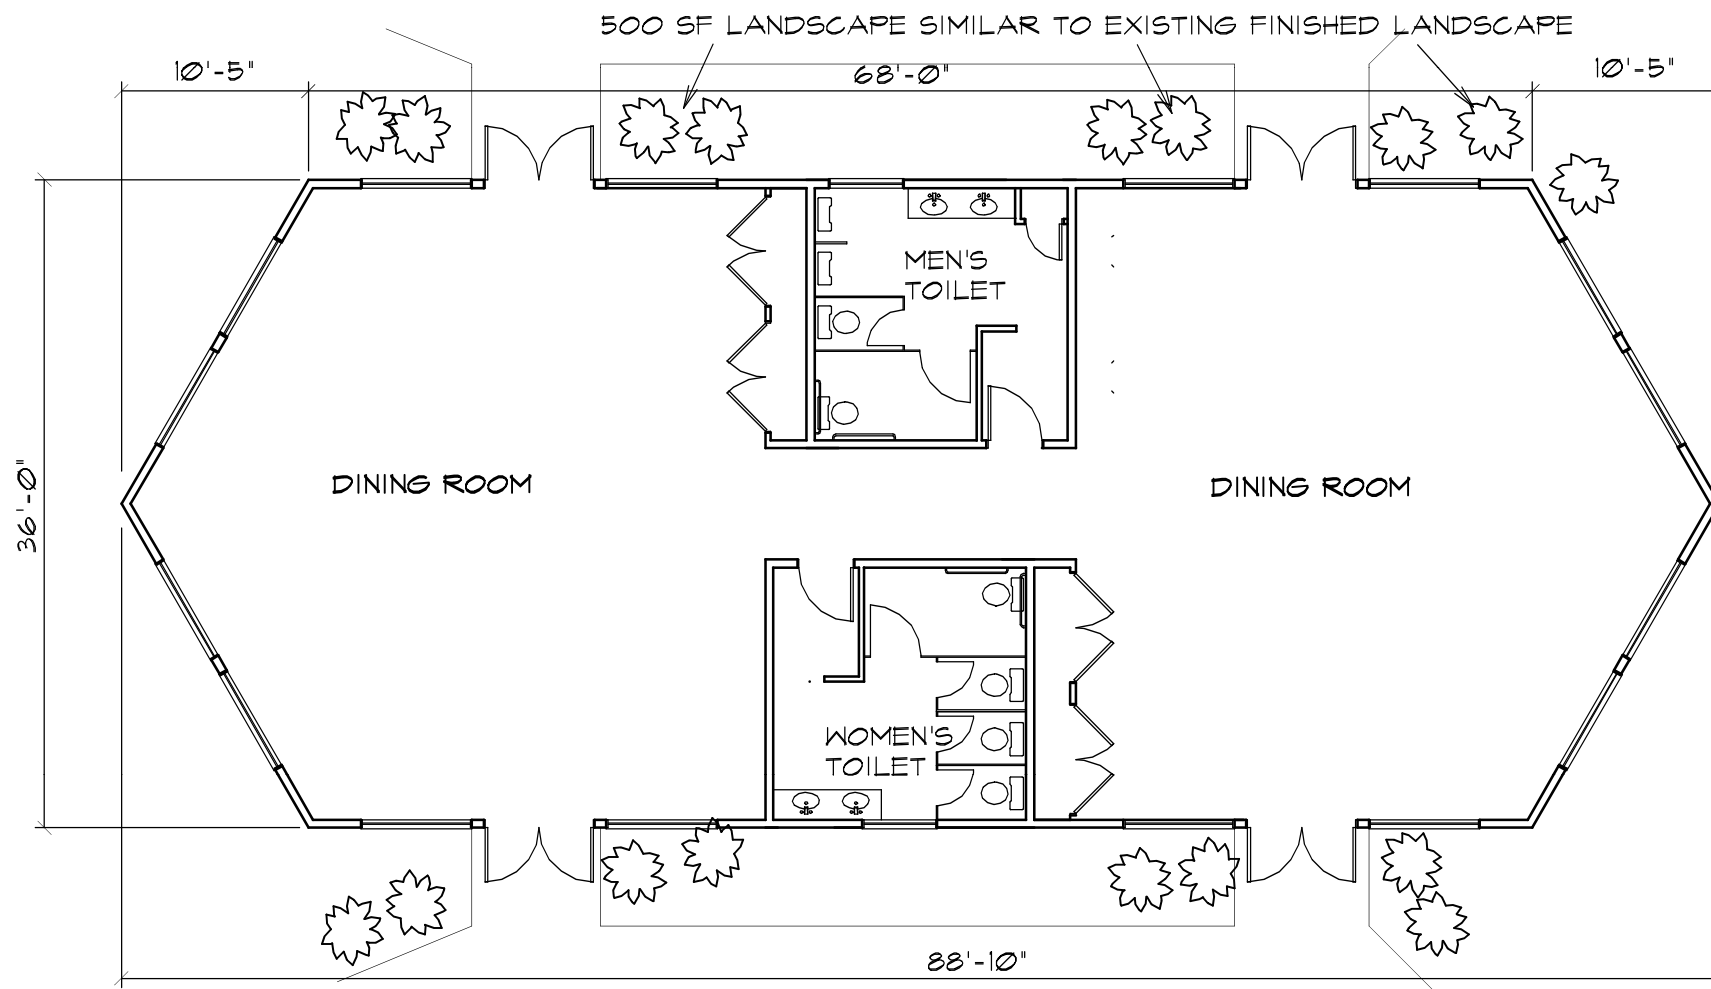

FLOOR PLAN

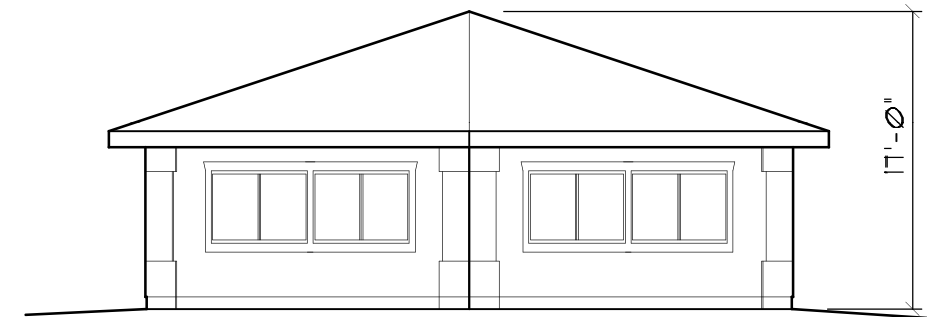

END ELEVATION

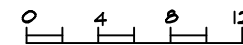

EXPANDING LIGHT NEW DINING PAVILLION

FOOTPRINT 2826 SF
 TOTAL SF. 2826 SF
 CUT / FILL 40 CU. YDS.

CONCEPTUAL DESIGN ONLY.
 ALL FUTURE BUILDINGS TO COMPLY
 WITH THE CODES AND ORDINANCES
 OF NEVADA COUNTY, CALIFORNIA.

PROJECT:
 ANANDA
 MASTER PLAN

J.T. HEATER.....ARCHITECT
 14618 TYLER FOOTE RD. NEVADA CITY, CA 95959
 JT@JTHEATER.COM
 PHONE: 1-530-478-7740

EXPANDING LIGHT NEW DINING PAVILLION
 ANANDA VILLAGE COMPREHENSIVE MASTER PLAN UPDATE
 14618 TYLER FOOTE ROAD NEVADA CITY, CA 95959

DATE: JUNE 2016

SHEET 9 OF 11

UPA-8

EL. DINING
 PAVILLION