


Ananda Planned Development

Exhibit G-1 Proposed Fire Access System Primary and Secondary Fire Routes

Scale: 1" = 1000'



Legend	
	Existing PD Boundary
	Existing Roads
	Proposed Roads
	Existing Forest Roads FOR1 - FOR9
	Existing Service Drives SDR1 - SDR3
	Existing Buildings
	Proposed Non Residential Buildings
	Proposed Residential Buildings
	Ponds
Primary & Secondary Fire Routes	
	Primary Circulation & Access
	Proposed Primary Access for Future Development
	Other Existing and Proposed Secondary Fire Standard Roads
	Existing Emergency Access - 12'-18' Width with Intervisible Turnouts

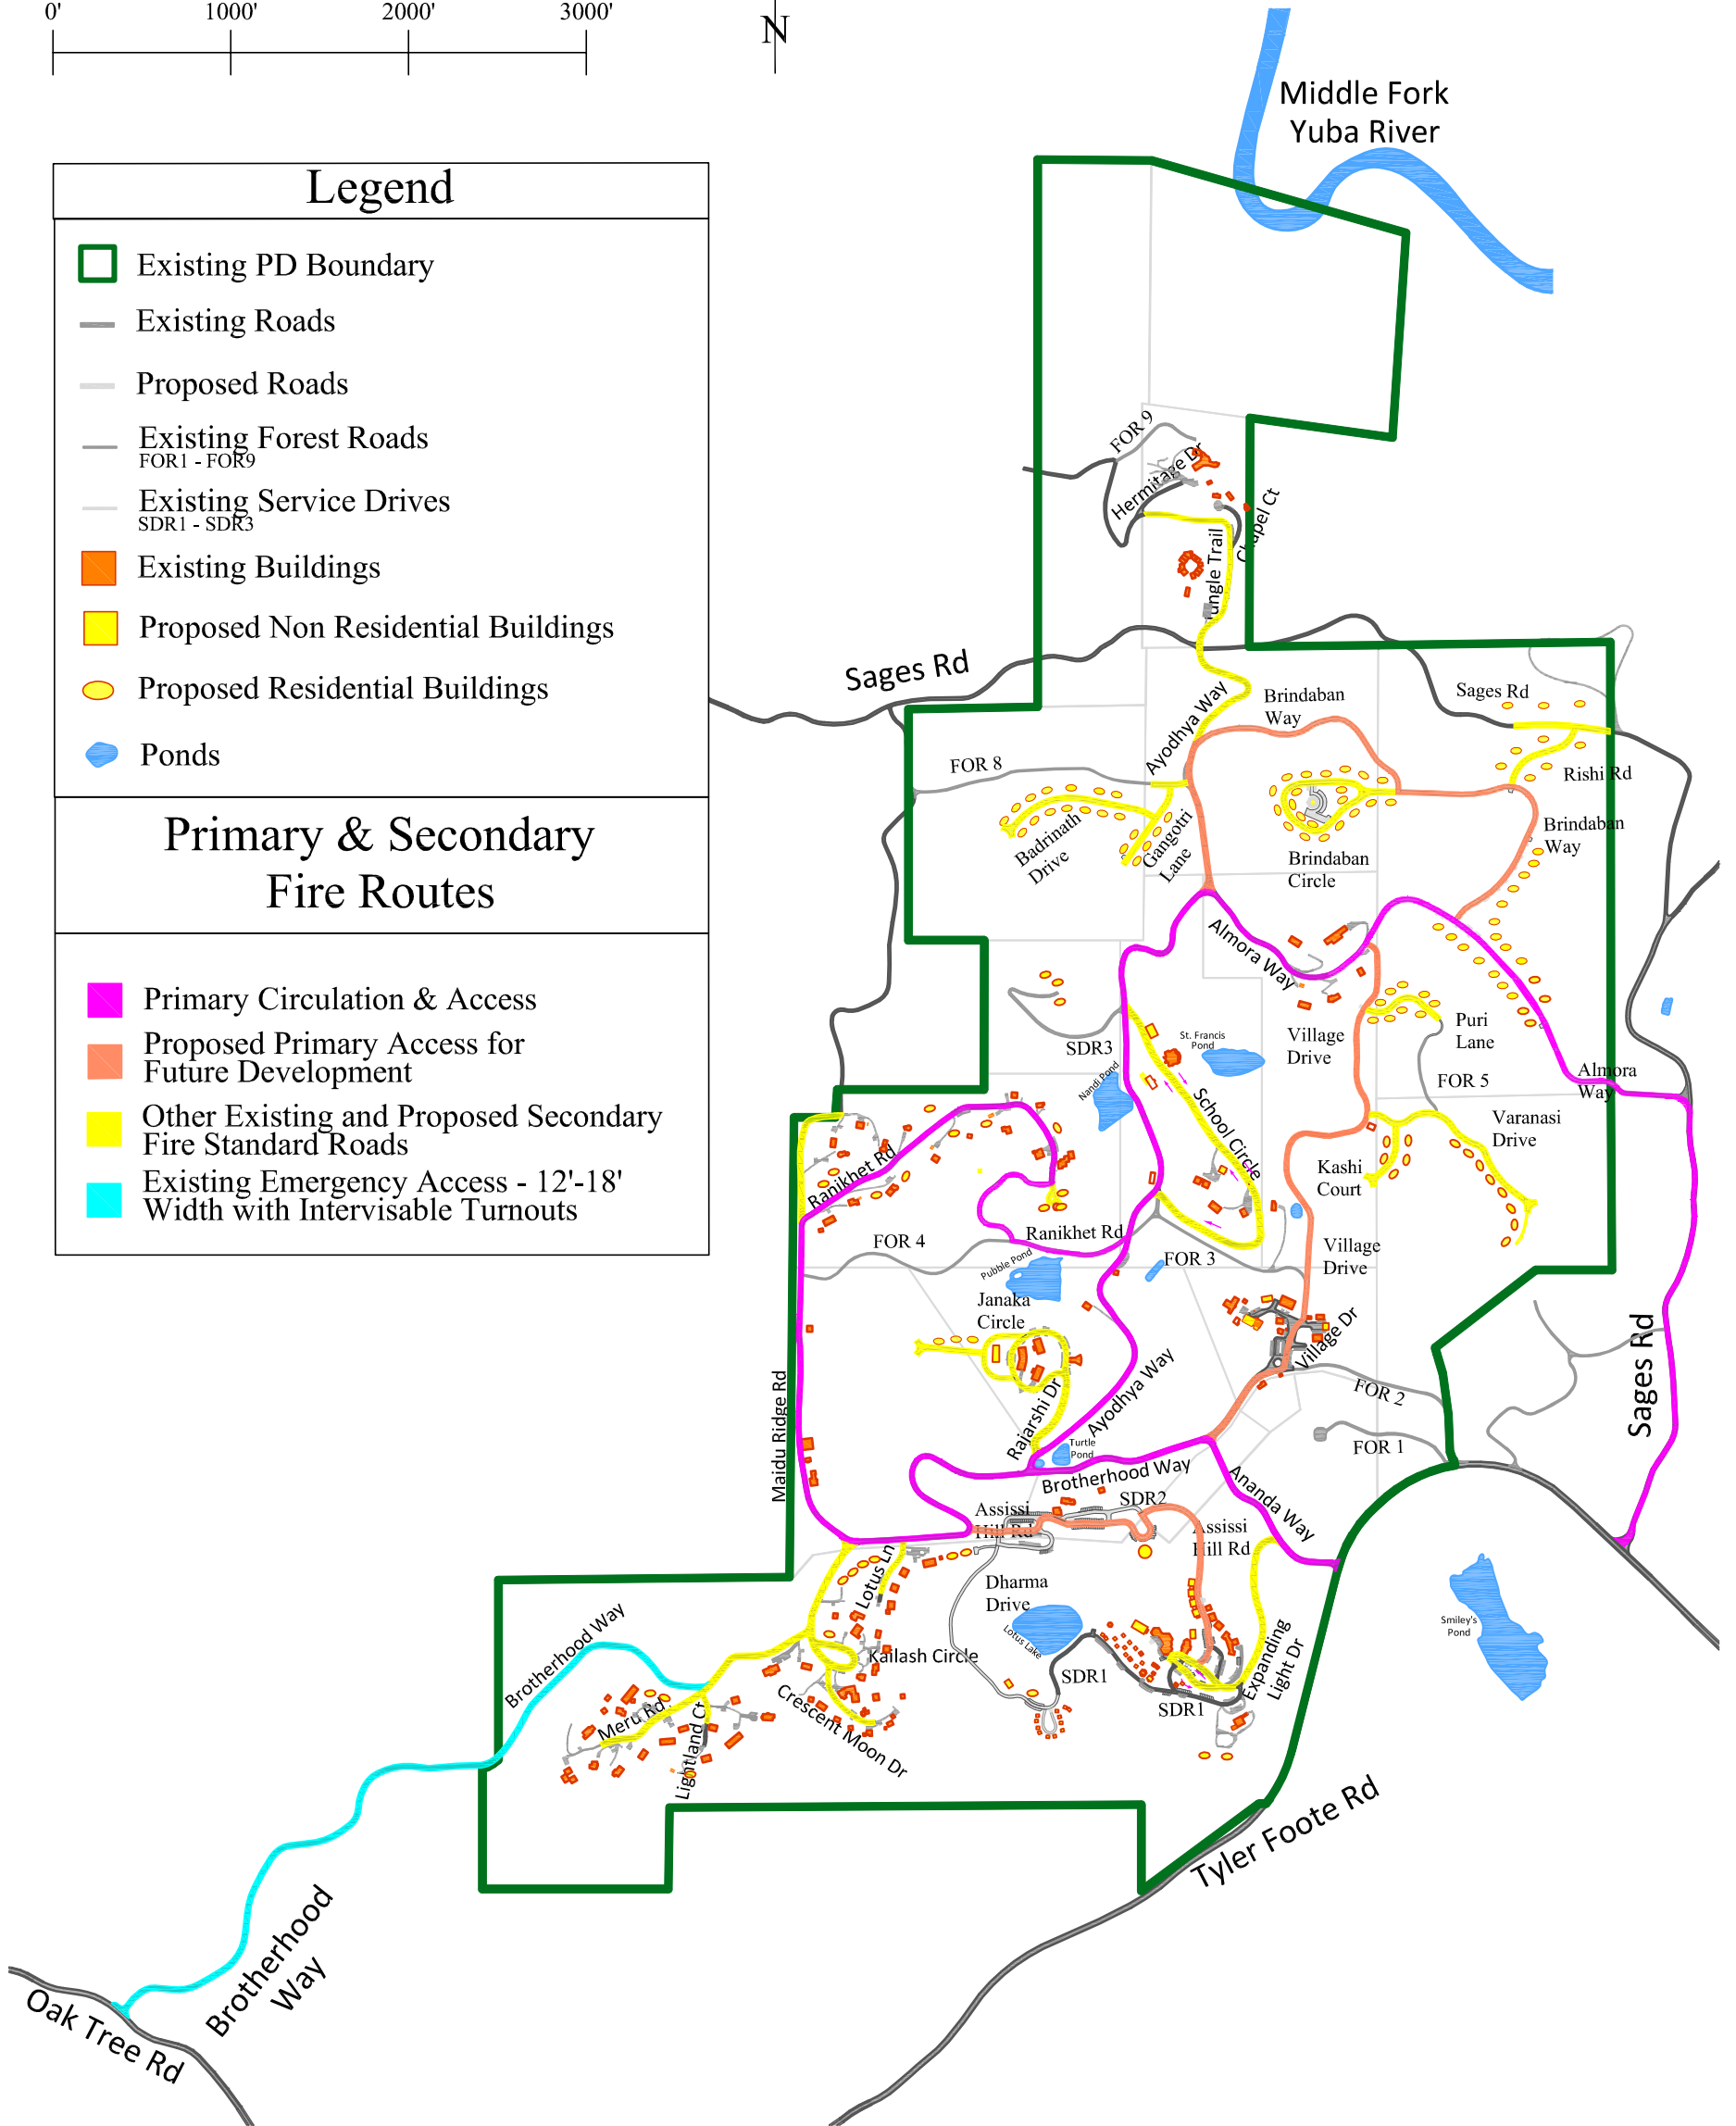

Proposed Fire Access System	EX G1	Sheet 1 of 1	Date: 5/29/14	Checked By: AF	Drawn By: GB	Project: Ananda PD	Revisions	No.	Date	By
								1	11/11/11	AF
							2	5/29/14	AF	

Proposed Fire Access System
Ananda Planned Development

Ananda Planning Department, Attn. Peter Goering
14618 Tyler Foote Rd Nevada City, CA 95959
Phone: 530-478-7639 Fax: 530-478-7649
Email: PeterG@Ananda.Org