

Ananda Planned Development


Exhibit G-2 Existing Fire Protection System Map

Scale: 1" = 1000'



Legend	
	Existing PD Boundary
	Parcel Lines in PD Area
	Roads
	Fire Access Roads
	100' Contour Intervals
	Ponds
	Existing Residential Use Areas
	Existing Use Permit Areas
	Dedicated Water Storage
	Dedicated Fire Hydrants (Non-Pot. Water)
	Auxillary Fire Hydrants with Fire Truck Hookup (Pot. Water)
	Auxillary Fire Hydrants with No Fire Truck Hookup (Pot. Water)

See Exhibit G3 for index to Fire Protection System map.

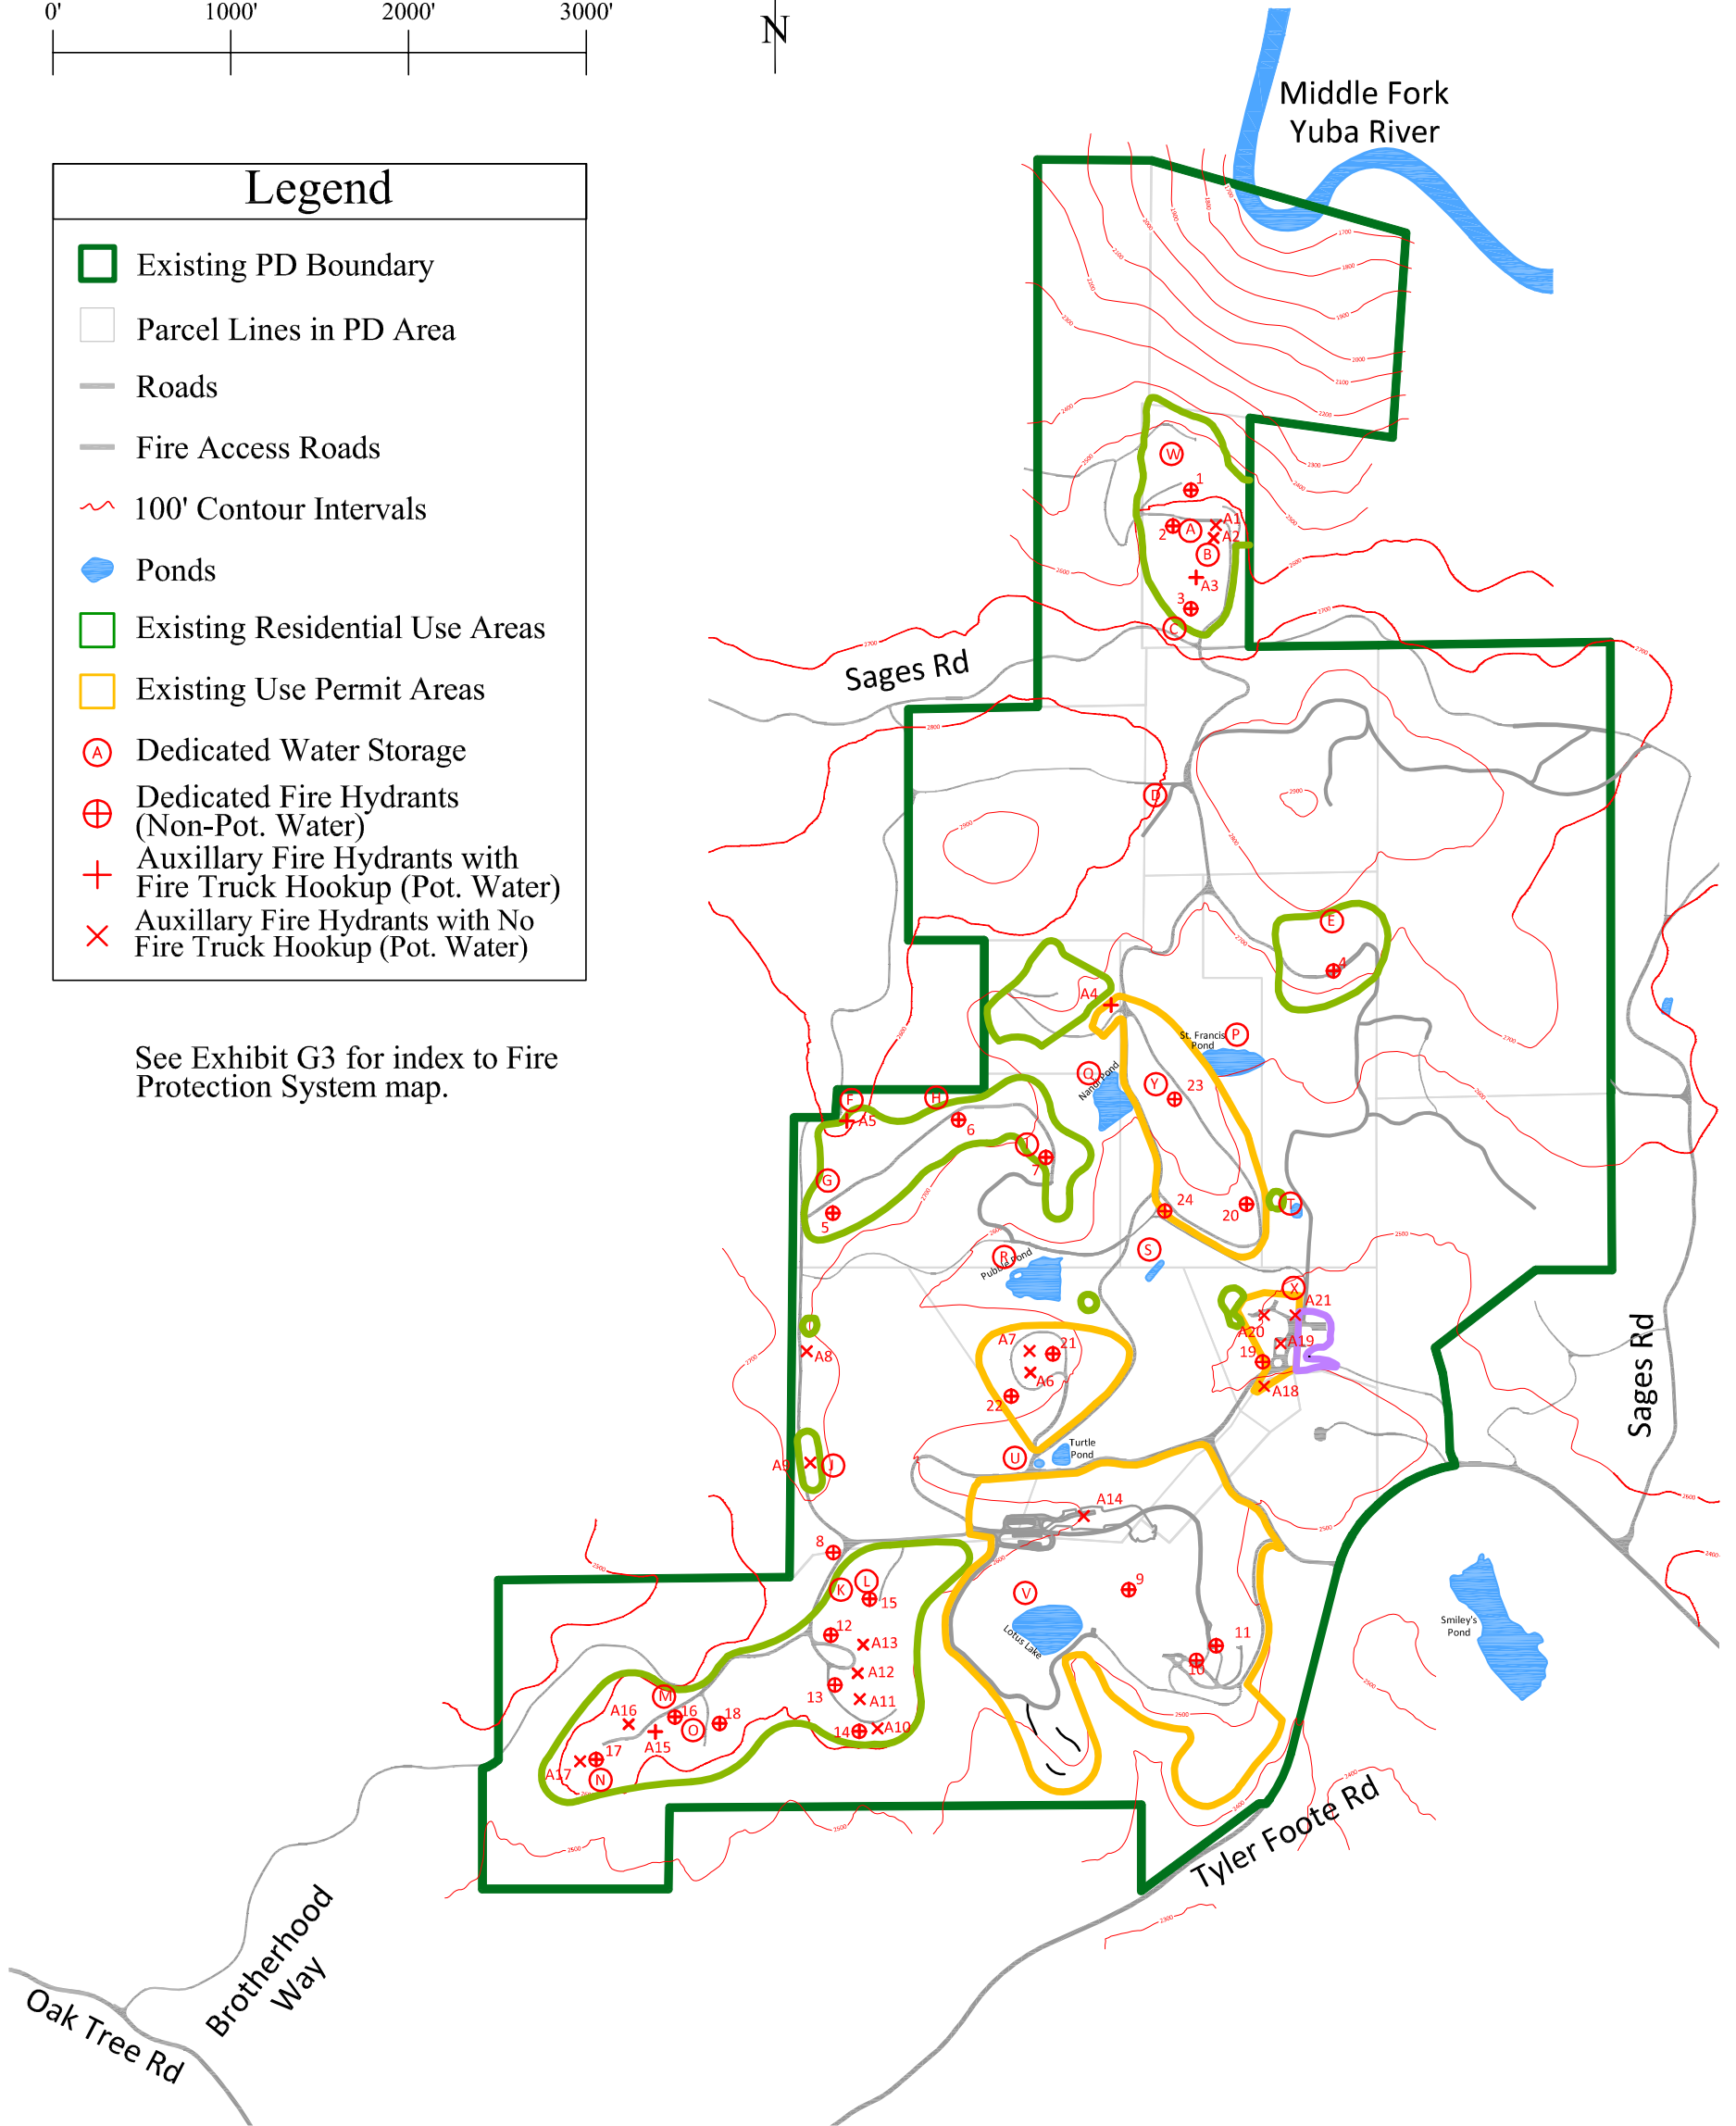

Existing Fire Protection System	EX. G2	Sheet 1 of 1	Date: 5/29/14	Checked By: AF	Drawn By: GB	Existing Fire Protection System Ananda Planned Development	Ananda Planning Department, Attn. Peter Goering 14618 Tyler Foote Rd Nevada City, CA 95959 Phone: 530-478-7639 Fax: 530-478-7649 Email: PeterG@Ananda.Org	Project:	Ananda PD
								Revisions	
								No.	Date
1	11/11/11	AF							
2	5/30/13	AF							
3	5/29/14	AF							