

Ananda Planned Development


Exhibit C Circulation Plan

Scale: 1" = 800'



Legend *

- | | |
|-----------------------|--|
| Existing PD Boundary | Existing Buildings |
| 25' Contour Intervals | Proposed Buildings |
| Existing Roads | Existing Pedestrian, Equestrian and Bicycle Trails |
| Proposed Roads | Proposed Pedestrian, Equestrian and Bicycle Trails |
| Ponds | |
- * See Also Exhibit G-1 Fire Access System

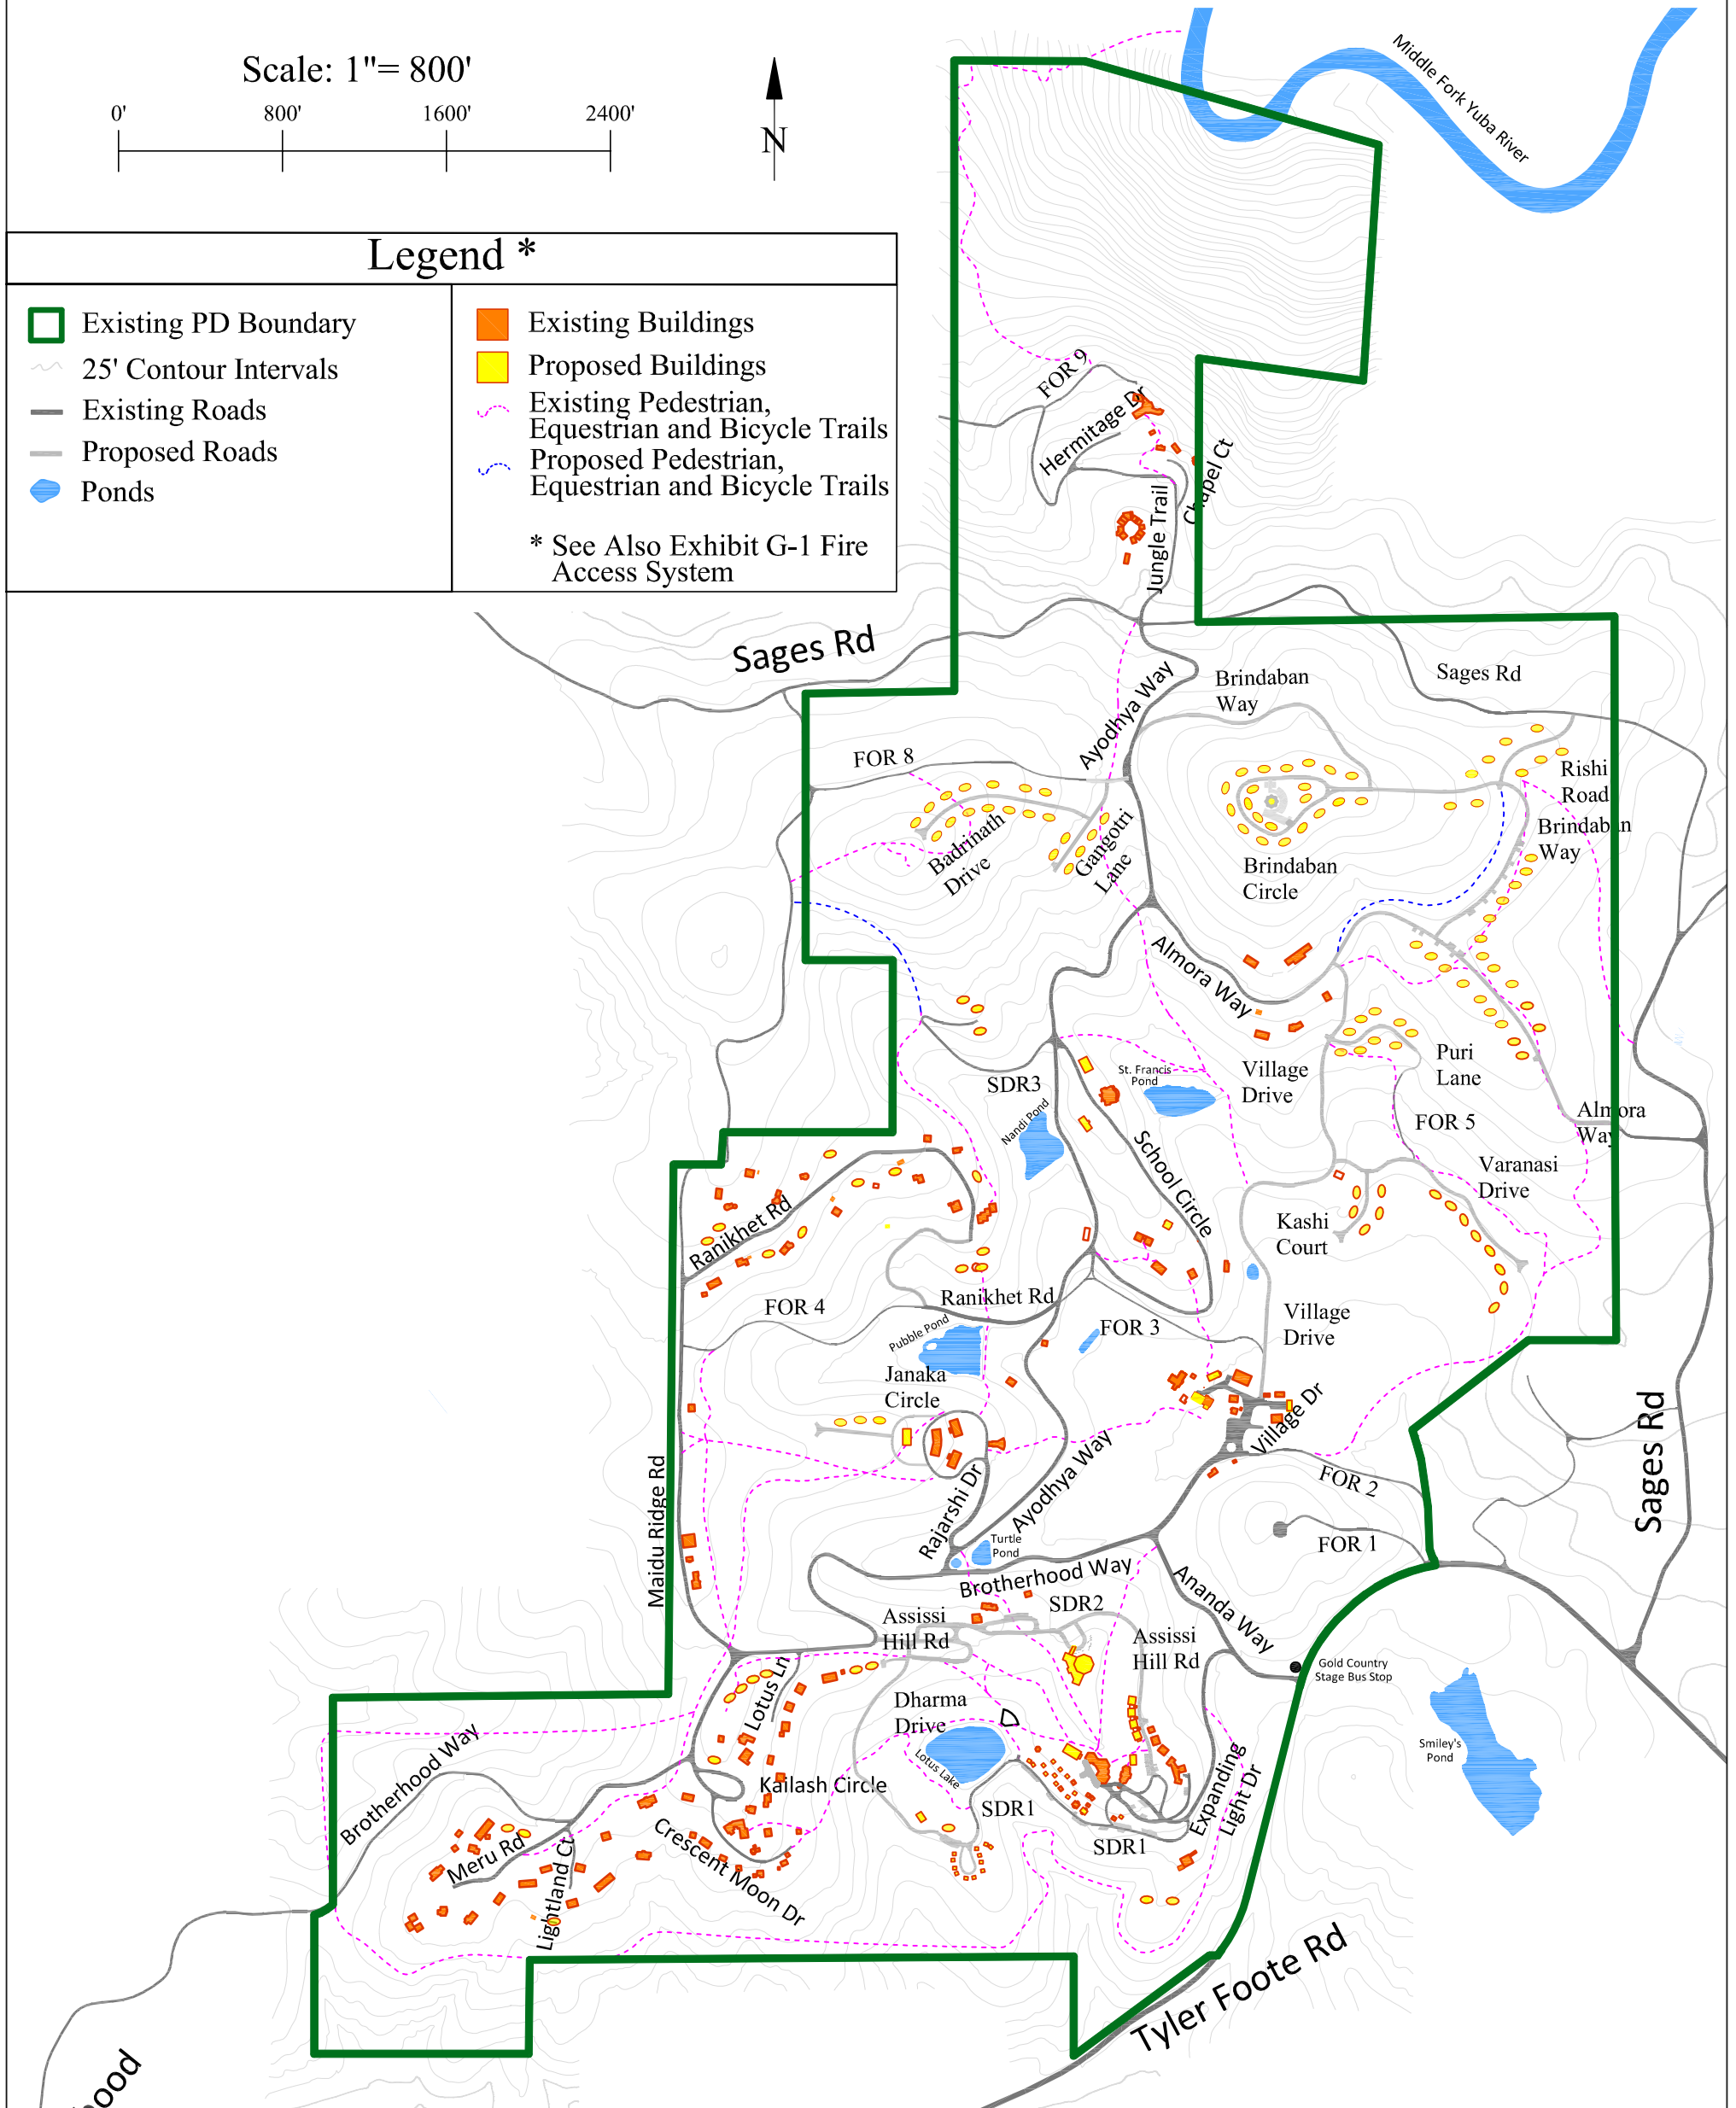

Circulation Plan	EX. C	Sheet 1 of 1	Date: 5-29-14		Ananda Planning Department, Attn. Peter Goering 14618 Tyler Foote Rd Nevada City, CA 95959 Phone: 530-478-7639 Fax: 530-478-7649 Email: PeterG@Ananda.Org	Project: Ananda PD
			Drawn By: GB	Checked By: AF		
			Revisions	No. 2	Date 5/23/13	By AF
				No. 3	Date 5/29/14	By AF