


# Ananda Comprehensive Master Plan

## Exhibit O


### Existing Power and Road Easements

Scale: 1" = 400'

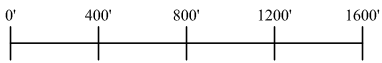

#### Legend

- Village Boundary Line
- 25' Contour Intervals
- Ponds
  - Dairy Pond
  - Incess Pond
  - Lotus Lake
  - Nandi Pond
  - Pokhri Pond
  - Smiley's Pond
  - St. Francis Pond
  - Turtle Pond
- Existing Roads
- Proposed Roads
- A Residential Clusters
  - A-H Existing
  - I-P Proposed
- 1 Use Permit Areas
  - 1. Ananda School Campus
  - 2. Village Center
  - 3. Rajarshi Park
  - 4. Expanding Light Retreat
- PG&E Easement
- Road Easement
- Existing Residential Buildings
- Existing Non Residential Buildings
- Proposed Residential Infill Sites
- Proposed Residential Building Sites
- Proposed Non- Residential Buildings
- + Potable Wells
- + Irrigation Wells
- Slopes  $\geq$  30%

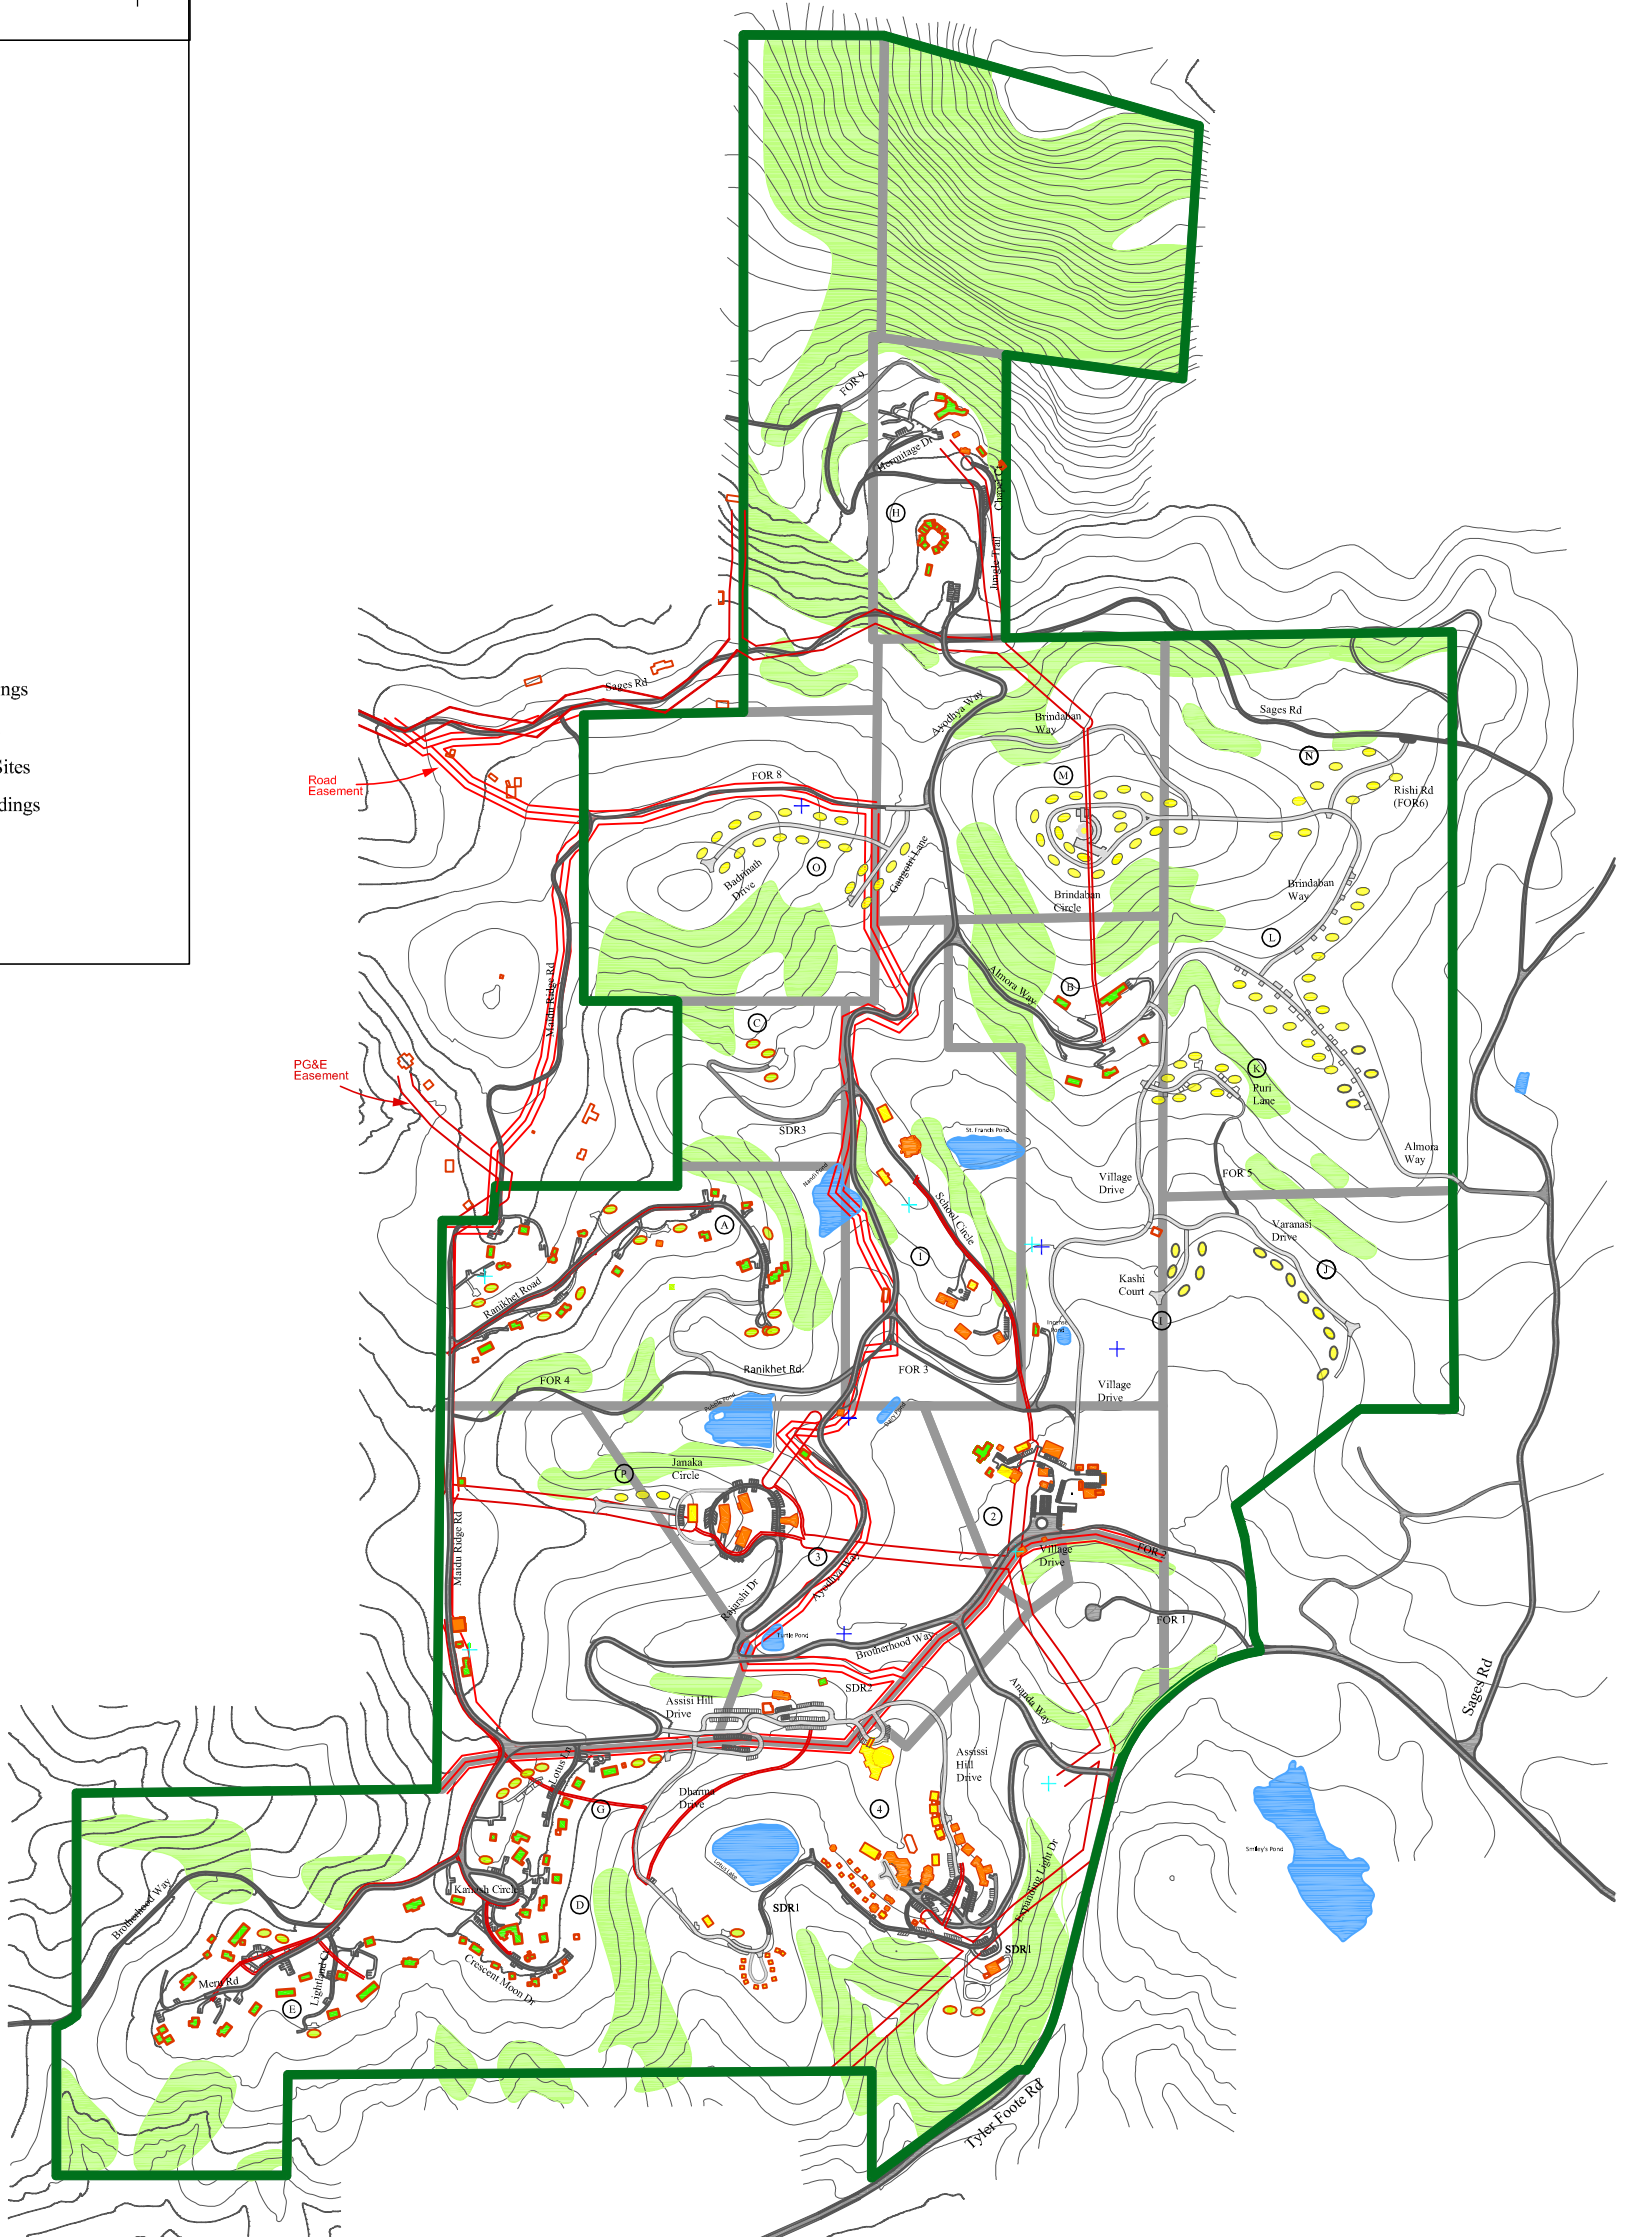

Printed: 9/13/2016

<h3 style="margin: 0;">Exhibit O</h3>	<p>Ananda Comprehensive Master Plan Existing Power and Road Easements</p>	<p>Ananda Planning Department, Attn. Peter Goering 14618 Tyler Foote Rd Nevada City, CA 95959 Phone: 530-478-7639 Fax: 530-478-7649 Email: PeterG@Ananda.Org</p>	<table border="1" style="font-size: 8px;"> <tr><td>Project:</td><td></td></tr> <tr><td>Revisions:</td><td></td></tr> <tr><td>No. Date By</td><td></td></tr> <tr><td>1 07/15/16 AF</td><td></td></tr> <tr><td>2 09/13/16 AF</td><td></td></tr> </table>	Project:		Revisions:		No. Date By		1 07/15/16 AF		2 09/13/16 AF	
Project:													
Revisions:													
No. Date By													
1 07/15/16 AF													
2 09/13/16 AF													
Drawn By: GB Checked By: AF Date: 09/13/16													